



SKA STUDIO

47 Randall St.
Suite 2
Annapolis, MD 21401
skastudio.com
301 858 5853

ISSUE RECORD


ISSUE	DATE
DESIGN DRAFT	07/08/2024
DESIGN REV. 1	07/08/2024
DESIGN FINAL	08/20/2024
DESIGN FINAL V2	08/20/2024

**NPS
DENSIFICATION
AND SPACE
PLANNING**
1549 C STREET, N.W.
WASHINGTON, D.C. 20240
PROJECT # 10234-017

NOT FOR
CONSTRUCTION

FLOOR 2
FURNITURE
PLAN

A-101

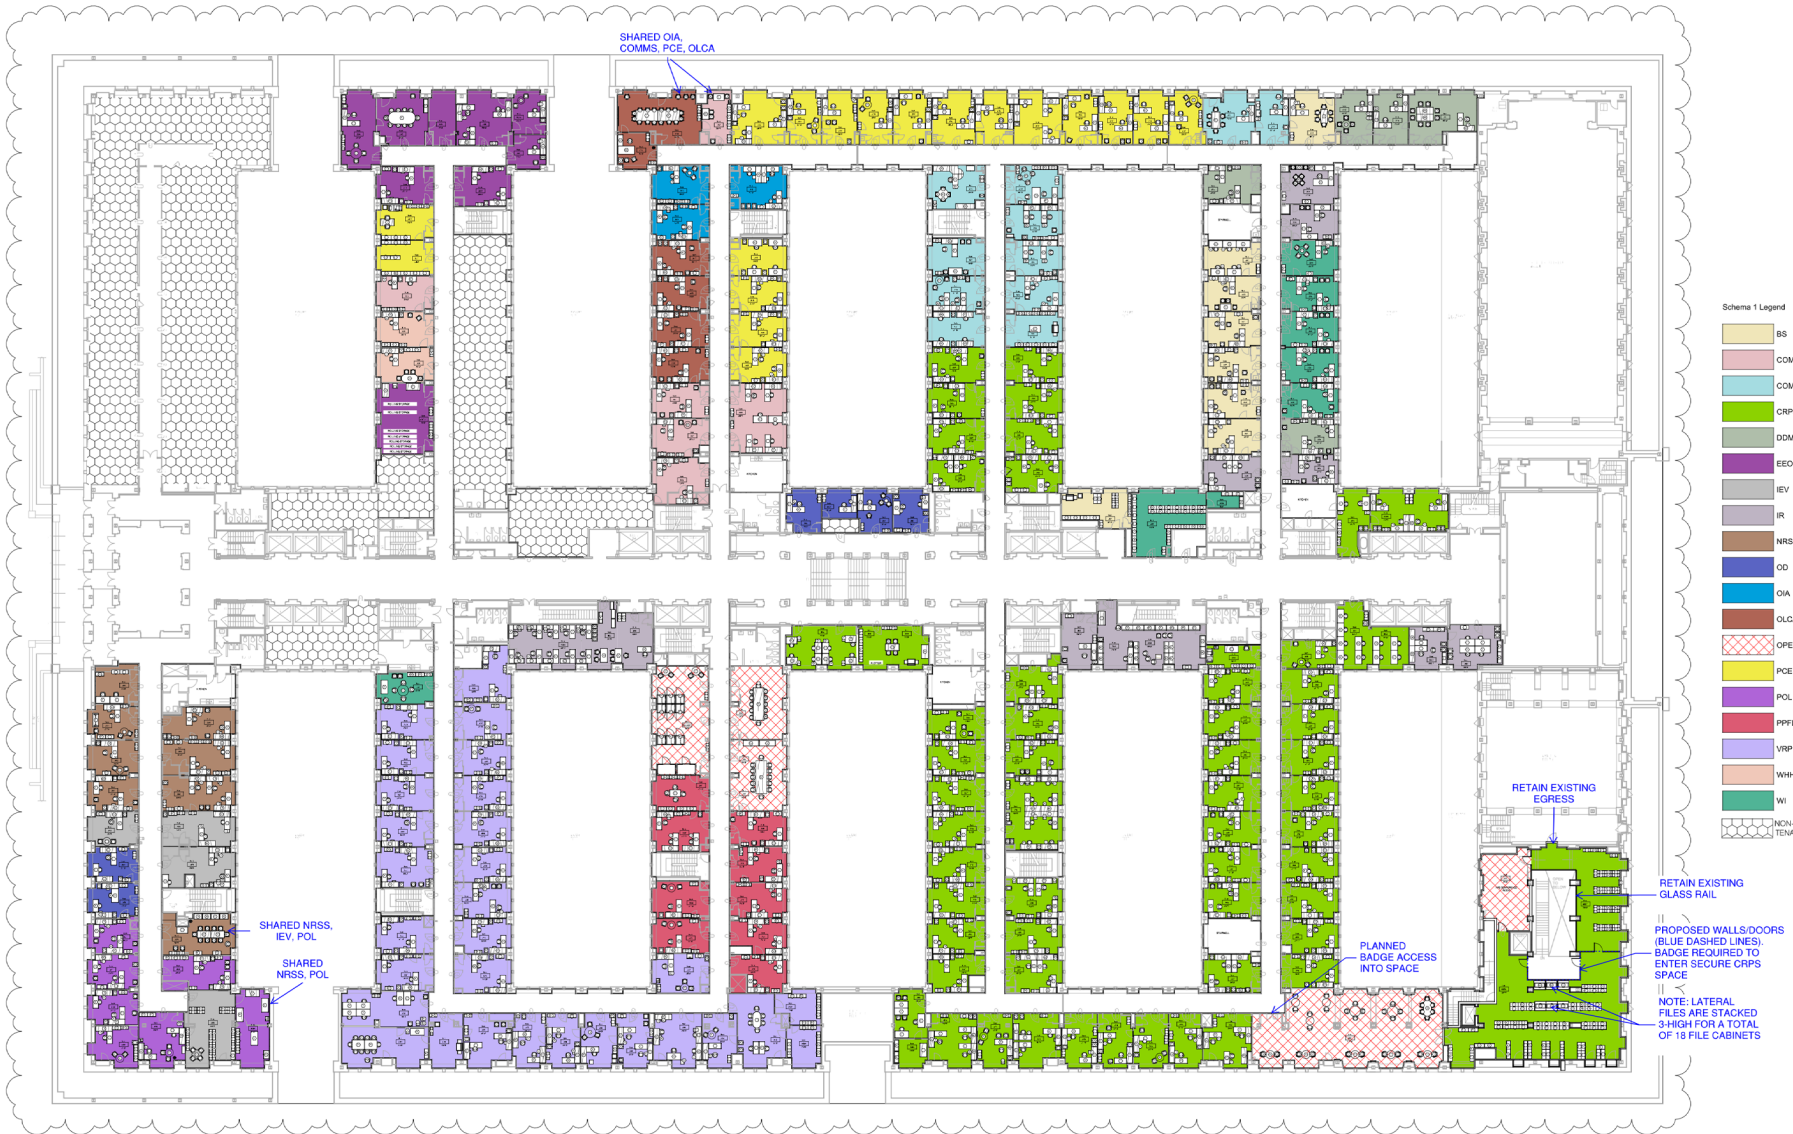

Scheme 1 Legend

BS	COMM
COMP	CRPS
DOMA	EEO
IEV	IR
NRSS	OD
OIA	OLCA
OPEN	PCE
POL	PPFL
VRR	WHHO
WI	NONNAPS TENANT


Task Number: 47PM0424F0012
Contract Number: 47PF001900067
PDN Number: EP-47PM0424F0012

Scale: 3/16" = 1'-0"

PROPERTY OF THE UNITED STATES GOVERNMENT FOR OFFICIAL USE ONLY.
DO NOT REMOVE THIS NOTICE. PROPERLY DESTROY DOCUMENTS WHEN NO LONGER NEEDED.



SKA Studio

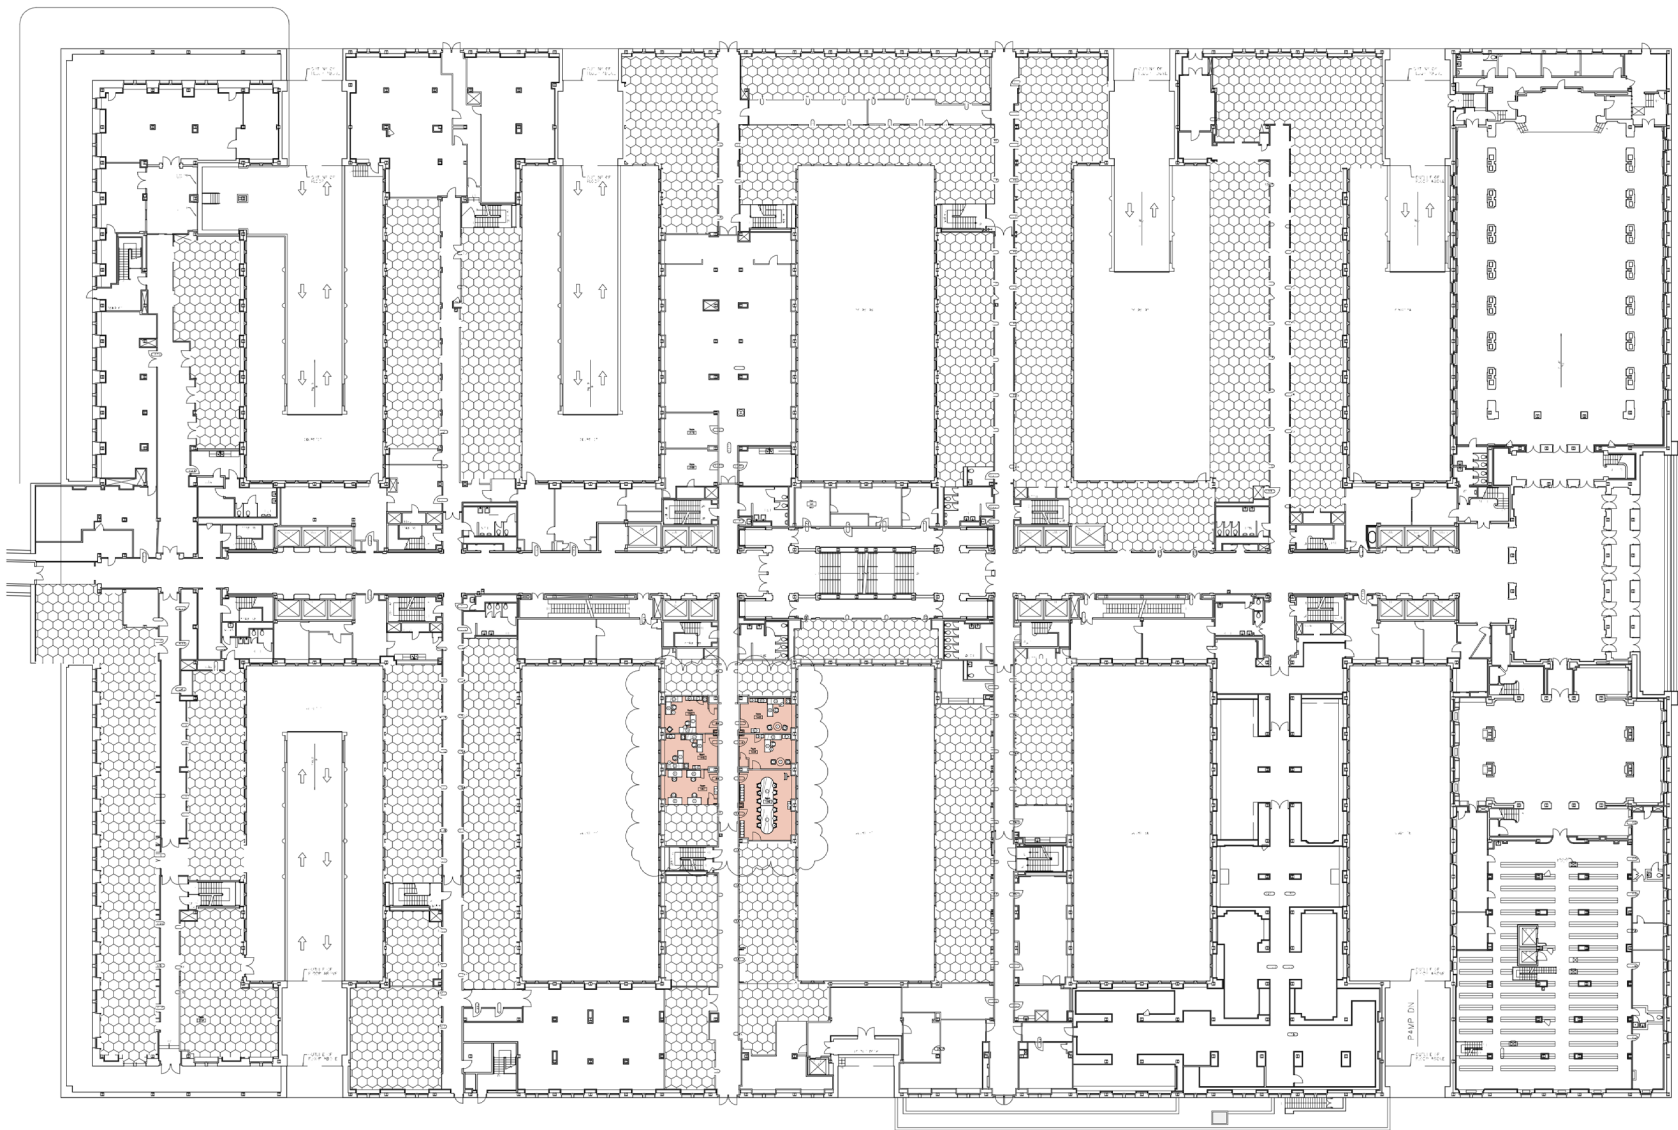

Schema 1 Legend

WH-HQ

NON-NPS

TENANT



SKA STUDIO

47 Randall St.
Suite 2
Annapolis, MD 21401
skastudio.com
301 858 5853

ISSUE RECORD

DESIGN FINAL V2 06/06/2024

**NPS
DENSIFICATION
AND SPACE
PLANNING**

1549 C STREET, N.W.
WASHINGTON, D.C. 20540
PROJECT # 10234-017

NOT FOR
CONSTRUCTION

Task Number: 47PM0424F0012
Contract Number: 47PF001900057
PDN Number: EP-47PM0424F0012

Scale: 3/16" = 1'-0"

FLOOR 1
FURNITURE
PLAN

A-102



SKA Studio

PROPERTY OF THE UNITED STATES GOVERNMENT FOR OFFICIAL USE ONLY.
DO NOT REMOVE THIS NOTICE. PROPERLY DESTROY DOCUMENTS WHEN NO LONGER NEEDED.



SKA STUDIO

47 Randall St.
Suite 2
Annapolis, MD 21401
skastudio.com
301 858 5853

ROOM SCHEDULE					
LOCATION	ROOM	DIRECTOR ATE	DESK SEATS	TYPE / USE	AREA
1400 W	1442	WHHO	1	Single	248 SF
1400 W	1443	WHHO	2	Dedicated / Shared	259 SF
1400 W	1444	WHHO	1	Single	249 SF
1400 W	1445	WHHO	2	Dedicated / Shared	251 SF
1400 W	1446	WHHO	N/A	Utility: Conference	506 SF
1400 W	1447	WHHO	4	Dedicated / Shared	250 SF
2000 CORRIDOR	2004	IR	4	Dedicated / Shared	289 SF
2000 CORRIDOR	2004A	IR	2	Dedicated / Shared	200 SF
2000 CORRIDOR	2012	CRPS	10	Dedicated / Shared	269 SF
2000 CORRIDOR	2012A	CRPS	4	Dedicated / Shared	201 SF
2000 CORRIDOR	2016	CRPS	2	Dedicated / Shared	242 SF
2000 CORRIDOR	2016A	CRPS	4	Dedicated / Shared	410 SF
2000 CORRIDOR	2023	WI	N/A	Utility: Filing / Storage	510 SF
2000 CORRIDOR	2023B	WI	N/A	Utility: Storage	78 SF
2000 CORRIDOR	2024	IR	N/A	Utility: Storage	256 SF
2000 CORRIDOR	2024A	IR	N/A	Utility: Storage	406 SF
2000 CORRIDOR	2025	BS	N/A	Utility: Filing / Storage / Copy	305 SF
2000 CORRIDOR	2026	IR	2	Dedicated / Shared	252 SF
2000 CORRIDOR	2038	CRPS	N/A	Utility: Filing / Huddle / Storage / Copy	196 SF
2000 CORRIDOR	2039	OD	2	Dedicated / Shared	192 SF
2000 CORRIDOR	2040	CRPS	N/A	Utility: Plotting Room	173 SF
2000 CORRIDOR	2041	OD	1	Single	187 SF
2000 CORRIDOR	2042	CRPS	8	Dedicated / Shared	374 SF
2000 CORRIDOR	2045	OD	1	Single	184 SF
2000 CORRIDOR	2045A	OD	1	Single	126 SF
2000 CORRIDOR	2056	IR	1	Dedicated / Shared	250 SF
2000 CORRIDOR	2058	IR	N/A	Utility: IT Help Desk	251 SF
2000 CORRIDOR	2058A	IR	N/A	Dedicated / Shared	402 SF
MEZZANINE	2153	OPEN	N/A	Utility: Conference	466 SF
2200 E	2212	BS	1	Single	271 SF
2200 E	2213	DDMA	2	Dedicated / Shared	266 SF
2200 E	2214	IR	2	Dedicated / Shared	239 SF
2200 E	2216	WI	1	Single	252 SF
2200 E	2217	BS	5	Dedicated / Shared	251 SF
2200 E	2218	WI	2	Dedicated / Shared	251 SF
2200 E	2219	BS	1	Single	250 SF
2200 E	2220	WI	2	Dedicated / Shared	251 SF
2200 E	2221	BS	2	Dedicated / Shared	249 SF
2200 E	2222	WI	2	Dedicated / Shared	250 SF
2200 E	2223	BS	2	Dedicated / Shared	253 SF
2200 E	2224	WI	2	Dedicated / Shared	250 SF
2200 E	2225	BS	2	Dedicated / Shared	251 SF
2200 E	2226	DDMA	2	Dedicated / Shared	251 SF
2200 E	2227	BS	2	Dedicated / Shared	251 SF
2200 E	2228	IR	2	Dedicated / Shared	211 SF
2200 E	2229	IR	3	Dedicated / Shared	258 SF
2200 W	2238	CRPS	1	Single	198 SF
2200 W	2239	CRPS	N/A	Utility: Filing / Storage / Copy	161 SF
2400 W	2240	CRPS	2	Dedicated / Shared	247 SF
2400 W	2241	CRPS	2	Dedicated / Shared	251 SF
2400 W	2242	CRPS	2	Dedicated / Shared	251 SF
2400 W	2243	CRPS	2	Dedicated / Shared	251 SF
2400 W	2244	CRPS	2	Dedicated / Shared	251 SF
2400 W	2245	CRPS	2	Dedicated / Shared	251 SF
2400 W	2246	CRPS	2	Dedicated / Shared	251 SF
2400 W	2247	CRPS	2	Dedicated / Shared	251 SF
2400 W	2248	CRPS	2	Dedicated / Shared	252 SF
2400 W	2249	CRPS	2	Dedicated / Shared	251 SF
2400 W	2250	CRPS	2	Dedicated / Shared	251 SF
2400 W	2251	PPFL	2	Dedicated / Shared	251 SF
2400 W	2252	CRPS	2	Dedicated / Shared	251 SF
2400 W	2253	CRPS	2	Dedicated / Shared	252 SF
2400 W	2254	CRPS	2	Dedicated / Shared	238 SF
2400 W	2256	CRPS	2	Dedicated / Shared	243 SF
2400 W	2257	VRP	3	Dedicated / Shared	266 SF
2400 W	2262	OPEN	N/A	Utility: Huddle	1766 SF
2400 W	2264	CRPS	3	Dedicated / Shared	294 SF
2400 W	2266	CRPS	2	Dedicated / Shared	227 SF
2400 W	2268	CRPS	1	Single	237 SF
2400 W	2270	CRPS	2	Dedicated / Shared	237 SF
2400 W	2272	CRPS	2	Dedicated / Shared	236 SF
2400 W	2274	CRPS	3	Dedicated / Shared	305 SF
2400 W	2276	CRPS	1	Single	237 SF
2400 W	2278	CRPS	3	Dedicated / Shared	314 SF
2400 W	2280	CRPS	2	Dedicated / Shared	195 SF

ROOM SCHEDULE					
LOCATION	ROOM	DIRECTOR ATE	DESK SEATS	TYPE / USE	AREA
2200 W	2280A	CRPS	N/A	Utility: Filing / Storage	118 SF
2300 E	2312	COMP	1	Single	281 SF
2300 E	2313	COMP	1	Single	301 SF
2300 E	2314	COMP	2	Dedicated / Shared	251 SF
2300 E	2316	COMP	2	Dedicated / Shared	250 SF
2300 E	2317	COMP	1	Single	269 SF
2300 E	2318	COMP	2	Dedicated / Shared	245 SF
2300 E	2319	COMP	2	Dedicated / Shared	251 SF
2300 E	2320	COMP	N/A	Utility: Filing / Huddle / Storage / Copy	251 SF
2300 E	2321	COMP	4	Dedicated / Shared	251 SF
2300 E	2322	CRPS	2	Dedicated / Shared	251 SF
2300 E	2323	CRPS	2	Dedicated / Shared	251 SF
2300 E	2324	CRPS	2	Dedicated / Shared	251 SF
2300 E	2325	CRPS	2	Dedicated / Shared	251 SF
2300 E	2326	CRPS	2	Dedicated / Shared	251 SF
2300 E	2327	CRPS	2	Dedicated / Shared	251 SF
2300 E	2328	CRPS	3	Dedicated / Shared	268 SF
2300 E	2329	CRPS	3	Dedicated / Shared	267 SF
2300 W	2340	CRPS	3	Dedicated / Shared	287 SF
2300 W	2342	CRPS	2	Dedicated / Shared	251 SF
2300 W	2343	CRPS	1	Single	218 SF
2300 W	2344	CRPS	2	Dedicated / Shared	252 SF
2300 W	2345	CRPS	2	Dedicated / Shared	251 SF
2300 W	2346	CRPS	8	Dedicated / Shared	534 SF
2300 W	2347	CRPS	2	Dedicated / Shared	251 SF
2300 W	2349	CRPS	2	Dedicated / Shared	251 SF
2300 W	2351	CRPS	2	Dedicated / Shared	251 SF
2300 W	2352	CRPS	3	Dedicated / Shared	284 SF
2300 W	2353	CRPS	2	Dedicated / Shared	251 SF
2300 W	2354	CRPS	2	Dedicated / Shared	251 SF
2300 W	2355	CRPS	2	Dedicated / Shared	246 SF
2300 W	2356	CRPS	3	Dedicated / Shared	276 SF
2300 W	2357	CRPS	2	Dedicated / Shared	237 SF
2400 E	2412	OIA	3	Dedicated / Shared	316 SF
2400 E	2413	OIA	1	Single	280 SF
2400 E	2415	OIA	2	Dedicated / Shared	252 SF
2400 E	2416	PCE	4	Dedicated / Shared	269 SF
2400 E	2417	OLCA	2	Dedicated / Shared	251 SF
2400 E	2418	PCE	2	Dedicated / Shared	252 SF
2400 E	2419	OLCA	2	Dedicated / Shared	252 SF
2400 E	2420	PCE	2	Dedicated / Shared	251 SF
2400 E	2421	OLCA	2	Dedicated / Shared	252 SF
2400 E	2422	PCE	2	Dedicated / Shared	252 SF
2400 E	2423	OLCA	2	Dedicated / Shared	252 SF
2400 E	2424	COMM	6	Dedicated / Shared	503 SF
2400 E	2425	COMM	2	Dedicated / Shared	250 SF
2400 E	2427	COMM	1	Single	258 SF
2400 E	2429	COMM	2	Dedicated / Shared	329 SF
2400 W	2440	OPEN	N/A	Utility: Conference	524 SF
2400 W	2441/43/45	OPEN	11	Dedicated / Shared	789 SF
2400 W	2444	OPEN	N/A	Utility: Conference	252 SF
2400 W	2446	OPEN	N/A	Utility: Conference	251 SF
2400 W	2447	PPFL	N/A	Utility: Conference	253 SF
2400 W	2448	PPFL	2	Dedicated / Shared	250 SF
2400 W	2449	PPFL	3	Dedicated / Shared	291 SF
2400 W	2450	PPFL	2	Dedicated / Shared	252 SF
2400 W	2452	PPFL	2	Dedicated / Shared	252 SF
2400 W	2453	PPFL	1	Single	267 SF
2400 W	2454	PPFL	2	Dedicated / Shared	231 SF
2400 W	2455	PPFL	1	Single	247 SF
2400 W	2456	PPFL	2	Dedicated / Shared	274 SF
2400 W	2457	VRP	1	Single	283 SF
2400 W	2458	VRP	N/A	Utility: Bulpen	431 SF
2400 W	2458A	VRP	N/A	Utility: Filing / Storage	179 SF
2400 W	2458B	VRP	N/A	Utility: Filing / Storage	179 SF
2400 W	2462	VRP	1	Single	229 SF
2400 W	2464	VRP	5	Dedicated / Shared	316 SF
2400 W	2466	VRP	2	Dedicated / Shared	237 SF
2400 W	2468	VRP	1	Single	239 SF
2400 W	2470	VRP	2	Dedicated / Shared	231 SF
2400 W	2472	VRP	2	Dedicated / Shared	230 SF
2400 W	2474	VRP	2	Dedicated / Shared	321 SF
2500 E	2501	EEO	1	Single	153 SF
2500 E	2501A	EEO	1	Single	185 SF
2500 E	2505	EEO	N/A	Utility: Copy	197 SF

ROOM SCHEDULE					
LOCATION	ROOM	DIRECTOR ATE	DESK SEATS	TYPE / USE	AREA
2500 E	2506	EEO	3	Dedicated / Shared	358 SF
2500 E	2507	EEO	N/A	Utility: Conference	322 SF
2500 E	2509	EEO	1	Single	343 SF
2500 E	2512	EEO	2	Dedicated / Shared	286 SF
2500 E	2513	EEO	2	Dedicated / Shared	271 SF
2500 E	2515	PCE	N/A	Utility: Filing / Huddle / Storage / Copy	252 SF
2500 E	2517	PCE	N/A	Utility: Filing / Storage	250 SF
2500 E	2519	COMM	N/A	Utility: Video Editing	249 SF
2500 E	2521	WH-HO	1	Single	251 SF
2500 E	2523	WH-HO	1	Single	251 SF
2500 E	2525 / 27	EEO	N/A	Utility: Storage	508 SF
2500 W	2540	VRP	2	Dedicated / Shared	320 SF
2500 W	2541	WI	N/A	Utility: Union Office	224 SF
2500 W	2542	VRP	1	Single	257 SF
2500 W	2543	VRP	2	Dedicated / Shared	249 SF
2500 W	2544	VRP	2	Dedicated / Shared	251 SF
2500 W	2545	VRP	2	Dedicated / Shared	249 SF
2500 W	2546	VRP	2	Dedicated / Shared	251 SF
2500 W	2547	VRP	2	Dedicated / Shared	253 SF
2500 W	2548	VRP	2	Dedicated / Shared	251 SF
2500 W	2549	VRP	2	Dedicated / Shared	252 SF
2500 W	2550	VRP	2	Dedicated / Shared	251 SF
2500 W	2551	VRP	2	Dedicated / Shared	283 SF
2500 W	2552	VRP	2	Dedicated / Shared	251 SF
2500 W	2554	VRP	2	Dedicated / Shared	239 SF
2500 W	2555	VRP	2	Dedicated / Shared	271 SF
2500 W	2556	VRP	2	Dedicated / Shared	280 SF
2500 W	2557	VRP	2	Dedicated / Shared	262 SF
2500 W	2559	VRP	N/A	Utility: Bulpen	393 SF
2500 W	2560	VRP	N/A	Utility: Copy	228 SF
2500 W	2560A	VRP	N/A	Utility: Conference	414 SF
2600 W	2641	NRSS	2	Dedicated / Shared	216 SF
2600 W	2642	NRSS	2	Dedicated / Shared	281 SF
2600 W	2643	NRSS	1	Single	217 SF
2600 W	2644	NRSS	2	Dedicated / Shared	329 SF
2600 W	2645	NRSS	1	Single	216 SF
2600 W	2646	NRSS	3	Dedicated / Shared	329 SF
2600 W	2647	NRSS	2	Dedicated / Shared	216 SF
2600 W	2648	IEV	2	Dedicated / Shared	329 SF
2600 W	2649	IEV	1	Single	216 SF
2600 W	2650	IEV	3	Dedicated / Shared	359 SF
2600 W	2651	OD	2	Dedicated / Shared	217 SF
2600 W	2653	OD	2	Dedicated / Shared	216 SF
2600 W	2654	NRSS	N/A	Utility: Filing / Huddle / Storage	360 SF
2600 W	2655	POL	2	Dedicated / Shared	222 SF
2600 W	2656	POL	2	Dedicated / Shared	322 SF
2600 W	2657	POL	2	Dedicated / Shared	215 SF
2600 W	2658	IEV	N/A	Utility: Filing / Huddle / Storage	464 SF
2600 W	2658A	POL	N/A	Utility: Filing / Huddle / Storage	329 SF
2600 W	2659	POL	2	Dedicated / Shared	215 SF
2600 W	2660	POL	2	Dedicated / Shared	310 SF
2700 W	2700A	POL	1	Single	225 SF
2700	2711	DDMA	1	Single	407 SF
2700	2713	DDMA	2	Dedicated / Shared	239 SF
2700	2715	DDMA	1	Single	242 SF
2700	2717	BS	1	Single	307 SF
2700	2719	COMP	1	Single	217 SF
2700	2721	COMP	1	Single	318 SF
2700	2723	PCE	1	Single	233 SF
2700	2725	PCE	2	Dedicated / Shared	239 SF
2700	2727	PCE	2	Dedicated / Shared	227 SF
2700	2729	PCE	2	Dedicated / Shared	240 SF
2700	2731	PCE	3	Dedicated / Shared	315 SF
2700	2733	PCE	2	Dedicated / Shared	240 SF
2700	2735	PCE	2	Dedicated / Shared	283 SF
2700	2737	PCE	2	Dedicated / Shared	255 SF
2700	2739	PCE	1	Single	232 SF
2700	2741	PCE	1	Single	240 SF
2700	2743	PCE	1	Single	227 SF
2700	2745	PCE	3	Dedicated / Shared	350 SF
2700	2747	COMM	N/A	Utility: Filing / Storage	207 SF
2700	2749	OLCA	N/A	Utility: Conference	420 SF
2700	2751	OLCA	1	Single	162 SF
MEZZANINE	MEZZA A	CRPS	N/A	Utility: Library	746 SF
MEZZANINE	MEZZB B	CRPS	N/A	Utility: Filing / Storage	1830 SF

Furniture Schedule		
Description	Type Mark	Count
5-SHELF WOOD LAMINATE BOOKCASE - 36W x 16D x 72H	BC1	141
5-SHELF BOOKCASE W/CROWN - 36W x 12D x 72H (DARK LAMINATE)	BC2	3
5-SHELF METAL BOOKCASE - 36W x 18D x 57H (BEIGE)	BC3	105
5-SHELF METAL BOOKCASE - 36W x 18D x 57H (BLACK)	BC4	19
5-SHELF TALL METAL BOOKCASE - 36W x 12D x 83H (BEIGE)	BC5	3
DARK BOOKCASE - 30W x 13D x 52H	BC9	3
AERON ROLLING TASK CHAIR - 24W x 23D x 38.5H (BLACK)	C1	414
HON ROLLING TASK CHAIR - 26W x 26D x 40H (BLACK)	C2	10
VECTA TASK CHAIR - 24W x 22D x 32H (GREEN)	C3	27
STEELCASE ALLY SIDE CHAIR - 24W x 21D x 33.5H (GREEN)	C4	137
ENCORE RECESS GUEST CHAIR - 22W x 25D x 33H	C6	64
SIT ON IT ROLLING TASK CHAIR - 28W x 21D x 38H (BLACK/WHITE)	C9	18
ROLLING SIDE CHAIR - BLACK/RED - 19W x 21D x 32H	C10	5
HON IGNITION ROLLING GUEST CHAIR - 25W x 21.75D x 33.5H (BLACK)	C11	6
HON COFI ROLLING TASK CHAIR CHAIR - 22W x 21D (WHITE)	C12	11
LEATHER CONFERENCE CHAIR - 21W x 20D x 33H (BLACK)	C13	39
GUEST CHAIR W/ARMS - 24W x 20D x 34H (BLACK)	C14	8
SIDE CHAIR W/ARMS (CREAM/BLACK)	C25	6
RED LEATHER GUEST CHAIR W/NAILHEAD TRIM	C34	3
BLUE LEATHER GUEST CHAIR W/ARMS	C35	4
BROWN LEATHER GUEST CHAIR W/NAILHEAD TRIM	C37	1
LEATHER / MESH BACK CONFERENCE CHAIR (BLACK)	C44	32
SIDE CHAIR W/ARMS (BLACK)	C45	4
MISC UPHOLSTERED GUEST CHAIR	C47	2
BLACK AND WHITE GUEST CHAIR W/ ARMS	C58	2
HIGH-BACK ROLLING CHAIR - BLACK & WHITE	C59	1
SIT / STAND DESK - 54W x 23.5D x 30H	D1	316
DESK W/UPPER SHELVES AND LEFT FILE - 72W x 24D x 72H	D2L	146
DESK W/UPPER SHELVES AND RIGHT FILE - 72W x 24D x 72H	D2R	181
FIXED HEIGHT DESK 60W x 30D (WOOD LAMINATE)	D4	52
BLACK DESK W / UPPER STORAGE	D7	10
BLACK / WHITE DESK RETURN	D7A	10
FIXED HEIGHT DESK - 66W x 30D (DARK LAMINATE/WHITE BASE)	D8	4
FIXED DESK - 46W x 24D x 29H (DARK LAMINATE/METAL BASE)	D14	2
DESK W/UPPER STORAGE - 72W x 24D x 72H	D15	2

Furniture Schedule		
Description	Type Mark	Count
DARK WOOD DESK	D16	1
DARK WOOD DESK RETURN	D16A	1
DARK WOOD CREDENZA - 72W x 24D	D17	1
LIGHT WOOD DESK RETURN - 48W x 24D	D18	1
LIGHT WOOD DESK SYSTEM	D18A	1
LIGHT WOOD DESK CREDENZA - 72W x 24D x 30H	D19	1
MISC DARK WOOD DESK - 72W x 36D	D20	1
MISC DARK WOOD DESK RETURN - 49W x 22D	D21	1
FIXED HEIGHT DESK - BROWN WOOD LAMINATE 48W x 30D	D23	8
DARK LAMINATE FIXED HEIGHT DESK W/FROSTED SIDE PANEL	D24	1
DARK LAMINATE DESK RETURN	D24A	1
DARK LAMINATE CREDENZA	D25	1
WOOD LAMINATE DESK - 60W x 24D	D31	1
4-DRAWER WOOD LAMINATE LATERAL FILE - 36W x 24D x 56H	FC1	119
5-DRAWER METAL LATERAL FILE - 42W x 18D x 63H (BEIGE)	FC2	31
5-DRAWER METAL LATERAL FILE - 36W x 18D x 63H (BEIGE)	FC3	145
5-DRAWER METAL LATERAL FILE - 36W x 18D x 63H (BLACK)	FC4	24
5-DRAWER METAL LATERAL FILE - 42W x 18D x 63H (BLACK)	FC5	17
DARK WOOD FILE CABINET - 16W x 30D x 24H	FC7	1
3-DRAWER METAL LATERAL FILE - 36W x 20D x 31H	FC9	5
2-DRAWER LATERAL FILE - 36W x 20D (WHITE LAMINATE)	FC20	1
2-DRAWER LATERAL FILE - 36W x 20D (DARK WOOD)	FC21	1
LIGHT WOOD FILE CABINET - 15W x 24D x 24H	FC22	2
5-DRAWER FLAT FILE - 49W x 40D x 16H (BLACK)	FC24	18
2-DRAWER LATERAL FILE - 36W x 20D (DARK WOOD LAMINATE)	FC25	1
5-DRAWER LAMINATE LATERAL FILE - 36W x 19D x 63H (BLACK)	FC26	1
3-DRAWER METAL LATERAL FILE - 36W x 19D x 41H (BLACK)	FC36	2
METAL RACK - 48W x 24D x 76H (BEIGE)	MR1	17
ROLLING WIRE SHELVES - 48W x 18D x 63H	MR2	5
METAL RACK - 48W x 18D x 70H (BLACK)	MR3	5
METAL WIRE ROLLING SHELVES - 48W x 18D x 48H (BLACK)	MR7	1
ACOUSTIC PHONE BOOTH	PB1	9
2-DOOR WOOD LAMINATE WARDROBE 18W X 24D X 72H	ST1	272
MOBILE STORAGE W/UPH TOP 15W X 18D X 20H	ST2	308
2-DOOR METAL STORAGE CABINET - 36W x 18D x 46H (BEIGE)	ST6	18
STORAGE CABINET W/DRAWERS - 24W x 24D x 51H (DARK LAMINATE/WHITE)	ST11	5

Furniture Schedule		
Description	Type Mark	Count
ATYPICAL MOBILE STORAGE	ST12	1
CHERRY WOOD CREDENZA - 60W x 20D x 36H	ST15	1
2-DOOR METAL ROTATING STORAGE CABINET - 36W x 25D x 82H (BEIGE)	ST16	5
2-DOOR LIGHT WOOD STORAGE ARMOIRE - 36W x 24D x 65H	ST17	1
LIGHT OAK WARDROBE CABINET - 12W x 22.5D	ST18	1
2-DOOR / 2-DRAWER DARK LAMINATE CABINET	ST21	1
LOW DARK LAMINATE STORAGE CABINET	ST22	1
DARK LAMINATE CREDENZA W/ UPPER CABINETS	ST23	2
MOBILE STORAGE W/UPH TOP 15W X 18D X 20H	ST27	7
ROUND MEETING TABLE - 36"	T1	34
OVAL CONFERENCE TABLE - 36W x 72L	T4	2
CONFERENCE TABLE - 48W x 96L (WOOD LAMINATE)	T5	2
OVAL CONFERENCE TABLE - 54W x 120L	T8	1
CONFERENCE TABLE - 30W x 60L (LIGHT WOOD LAMINATE/BLACK BASE)	T9	3
OVAL CONFERENCE TABLE - 36W x 72L (LIGHT WOOD)	T10	1
TRAINING TABLE - 60W x 24D (LIGHT WOOD LAMINATE)	T11	1
CONFERENCE TABLE - 36W x 72L	T15	1
CONFERENCE TABLE 56W x 96L (CHERRY LAMINATE/BLACK)	T16	2
TABLE ON CASTERS - 60W x 30D (WHITE)	T18	10
ROUND MEETING TABLE - 48"	T19	2
TABLE ON CASTERS 48W x 24D x 29H	T20	1
ROUND MEETING TABLE - 36" (BLACK W/WHITE BASE)	T22	1
ROUND MEETING TABLE - 32"	T24	2
TABLE - 30W x 48L (LIGHT CHERRY LAMINATE)	T27	6
ROUND MEETING TABLE - 42"	T28	1
ROUND MEETING TABLE - 48" (MAHOGONY)	T31	2
MISCELLANEOUS SMALL WOOD TABLE	T32	1
ROUND MEETING TABLE - 48" (LIGHT WOOD)	T35	3
MEETING TABLE - 42W x 54L	T38	2
CONFERENCE TABLE - 30W x 72L (LIGHT WOOD LAMINATE)	T49	2
LARGE WOOD CONFERENCE TABLE (CHERRY)	T55	1
LARGE CONFERENCE TABLE (DARK LAMINATE)	T56	1

Grand total: 2921

Task Number: 47PM0424F0012
 Contract Number: 47PF0019D0057
 PO# Number: EP-47PM0424F0012

Scale :



SKA STUDIO

47 Randall St.
 Suite 2
 Annapolis, MD 21401
 skastudio.com
 301 858 5853

ISSUE RECORD

DESIGN DRAFT	07/08/2024
DESIGN REV. 1	07/08/2024
DESIGN FINAL	08/20/2024
DESIGN FINAL V2	08/06/2024

**NPS
 DENSIFICATION
 AND SPACE
 PLANNING**
 1549 C STREET, N.W.
 WASHINGTON, D.C. 20040
 PROJECT # 10234-017

NOT FOR
 CONSTRUCTION

FURNITURE
 SCHEDULE
A-202



PROPERTY OF THE UNITED STATES GOVERNMENT FOR OFFICIAL USE ONLY.
 DO NOT REMOVE THIS NOTICE. PROPERLY DESTROY DOCUMENTS WHEN NO LONGER NEEDED.